


Note:
Scale is at 1/2 shown
on 11" x 17" prints.

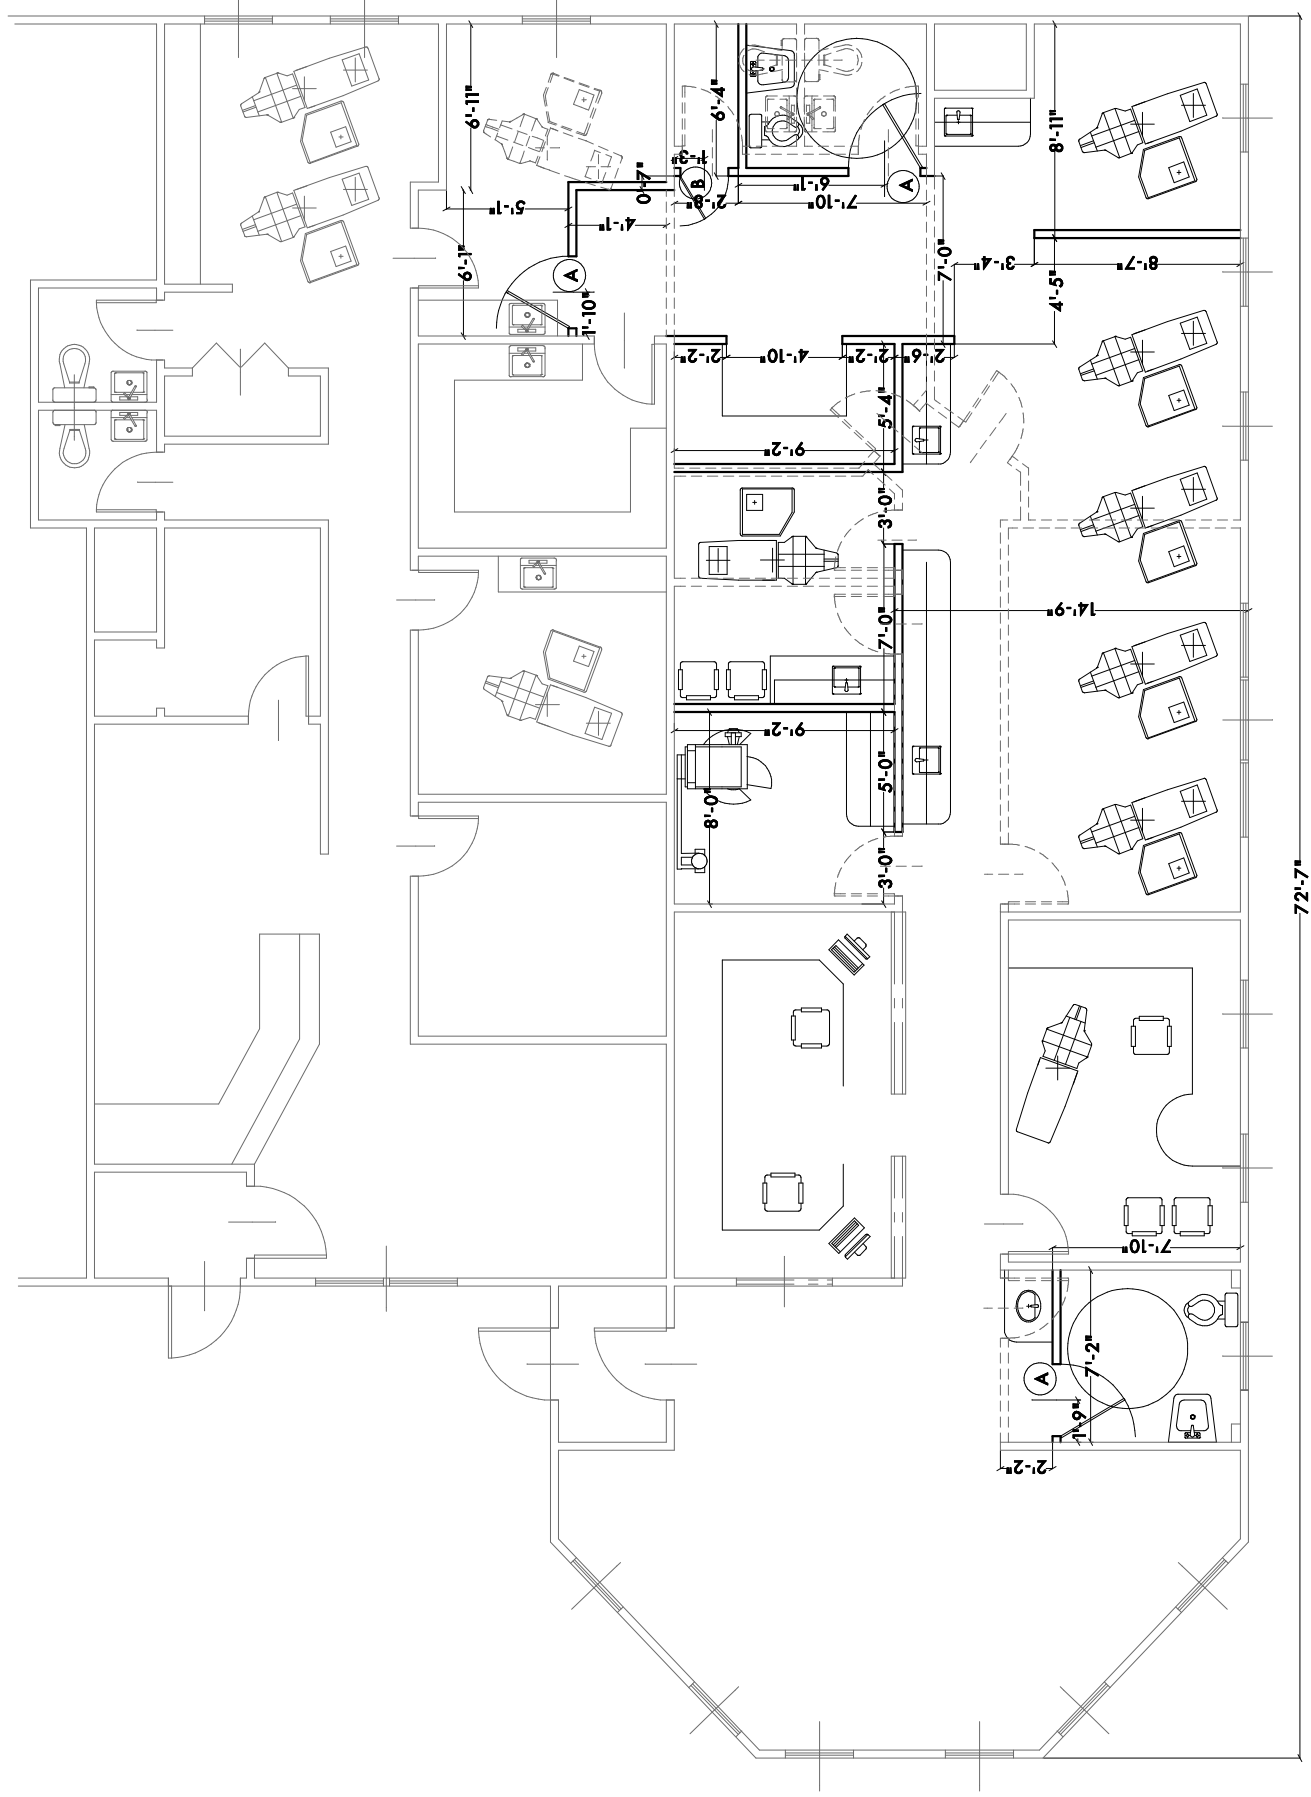
Interior Design Provided By:

 SOUTHEAST ORTHODONTIC
 P.O. BOX 882, MIDLOTHIAN, TEXAS, 76065
 PH. 1-878-776-8787 FX. 1-878-776-8788
 ROSSORTHO@ATT.NET

EXISTING
LAYOUT FOR
SOUTHEAST ORTHODONTICS
PROPOSED LAYOUT

SCALE: NOTED
 DATE: OCTOBER 2006
 DRAWN BY: D PACKERT
 PLAN NO. #D10802
 SHEET 5 OF

PACKERT
 CUSTOM
 HOME DESIGN
 (508) 699-0802
 www.packertdesign.com

D5



Proposed Layout

DOOR SCHEDULE

NO.	QTY.	SIZE	DESCRIPTION
A	4	3'0" x 6'8"	Interior Door (Solid)
B	1	2'0" x 6'8"	Interior Door (Solid)

LEGEND:
 UNLESS OTHERWISE NOTED
 EXISTING: _____
 EXISTING (TO BE REMOVED): - - - - -
 PROPOSED: _____

Note:
Packert Design is a residence design service and not an architectural or engineering firm. These plans are intended for dimensional and conceptual use. Any engineering required is the sole responsibility of the customer and/or builder.