

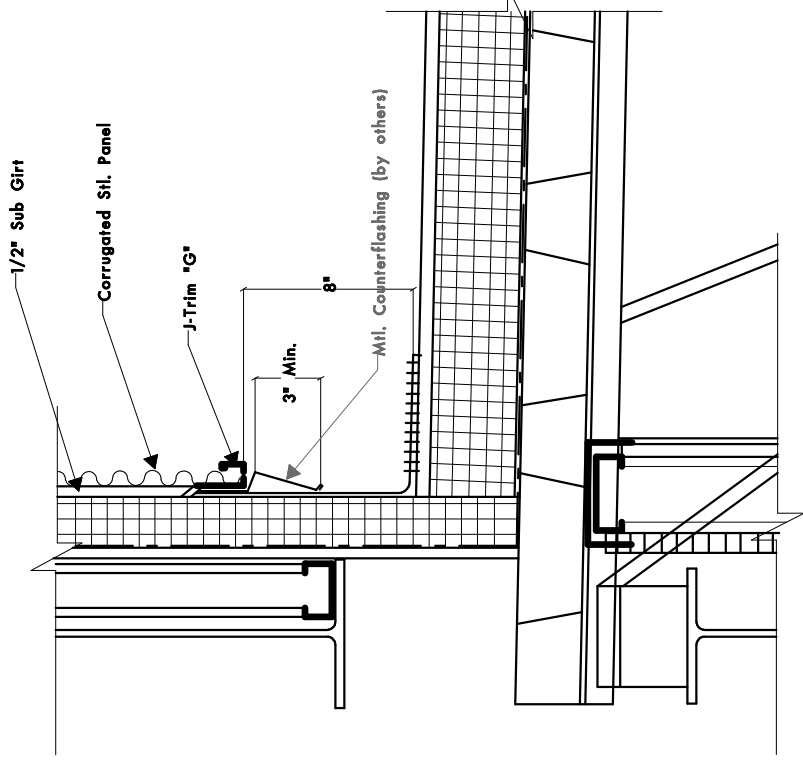


REV.	DATE	DESCRIPTION			
1	06-04-08	General Revisions and re-scale			
LEXINGTON DEPARTMENT OF PUBLIC WORKS WALL SECTION & DETAILS					
DRAWN BY: DAVID PACKERT			SHEET 10 OF		
SCALE: 1/8" = 1'-0"			DATE: MARCH 2008		
PLAN NO. #P10870			566 Park Street, North Attleboro, MA 02760 (508)294-3612, www.packertdesign.com		
PACKERT DESIGN			D10		

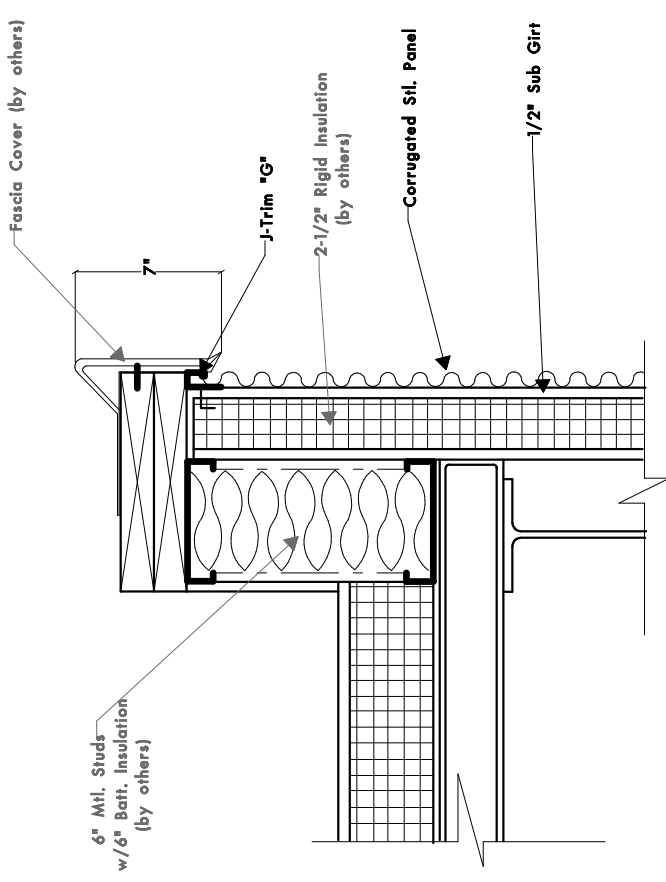

**DETAIL**  
Scale: 3" = 1'-0"

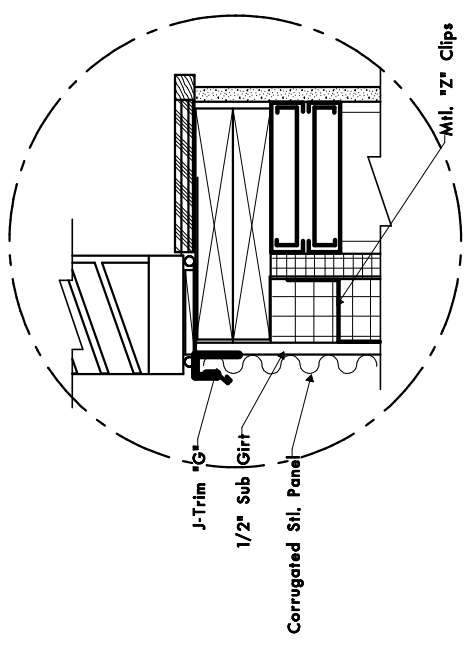

**Louver Detail**  
Scale: 3" = 1'-0"

