

| REV. | DATE | DESCRIPTION |
|------|----------|--------------------------------|
| 1 | 06-04-08 | General Revisions and re-scale |

General Revisions and re-scale


LEXINGTON
DEPARTMENT OF
PUBLIC WORKS

EXTERIOR ELEVATIONS / PANEL LAYOUT


DRAWN BY:
DAVID PACKERT
SCALE: 1/8" = 1'-0"
DATE: MARCH 2008
PLAN NO. #D10870
SHEET 2 OF

**PACKERT
DESIGN**
266 Park Street, North Attleboro, MA 02760
(508)294-3612, www.packertdesign.com


D2

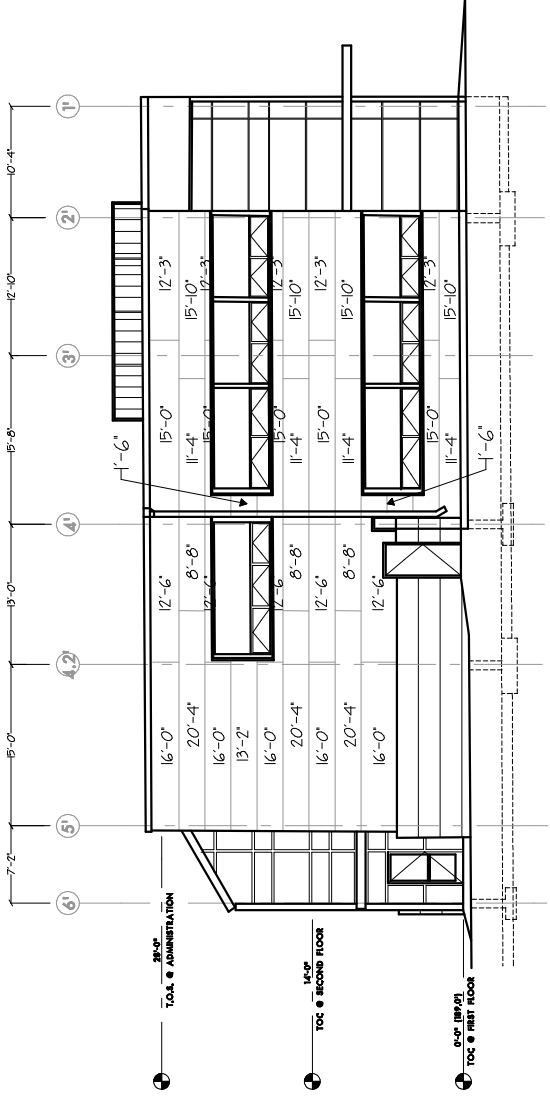


NORTH ELEVATION - ADMINISTRATION
Scale: 1/8" = 1'-0"

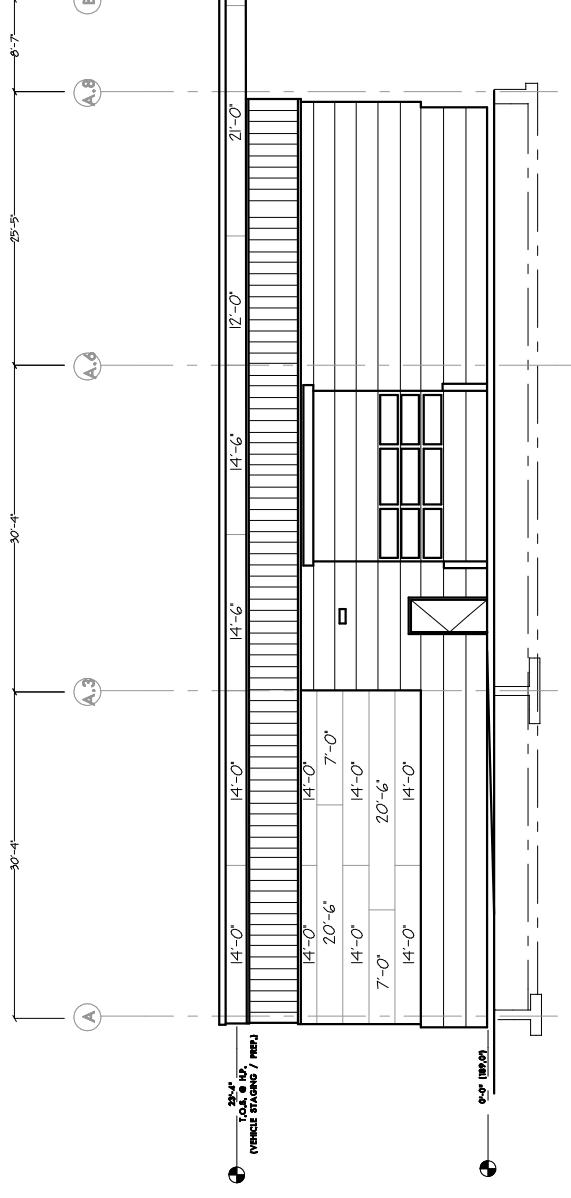


WEST ELEVATION
Scale: 1/8" = 1'-0"

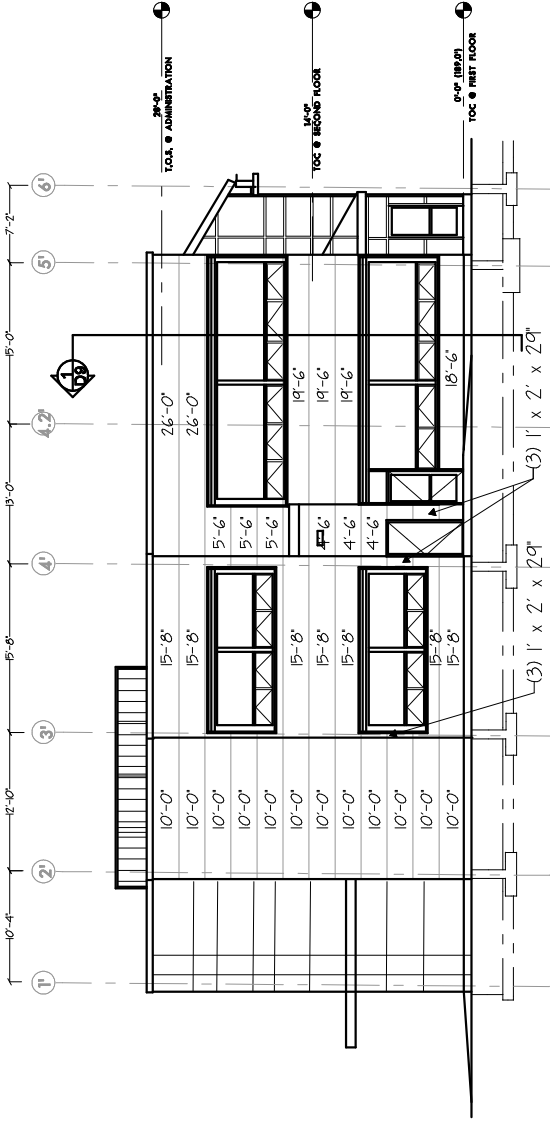

SOUTH ELEVATION - ADMINISTRATION
Scale: 1/8" = 1'-0"

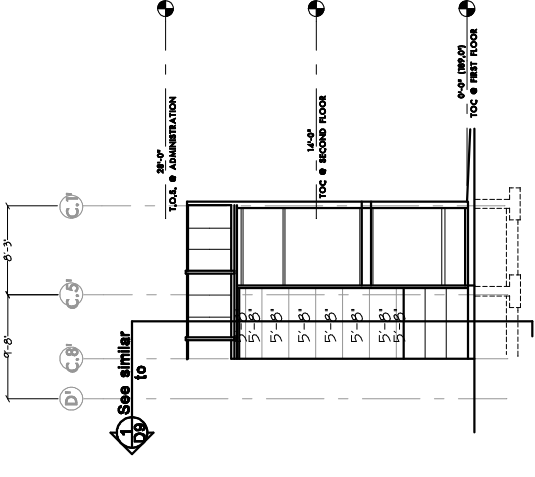

EAST ELEVATION - ADMINISTRATION (WEST.1108)
Scale: 1/8" = 1'-0"

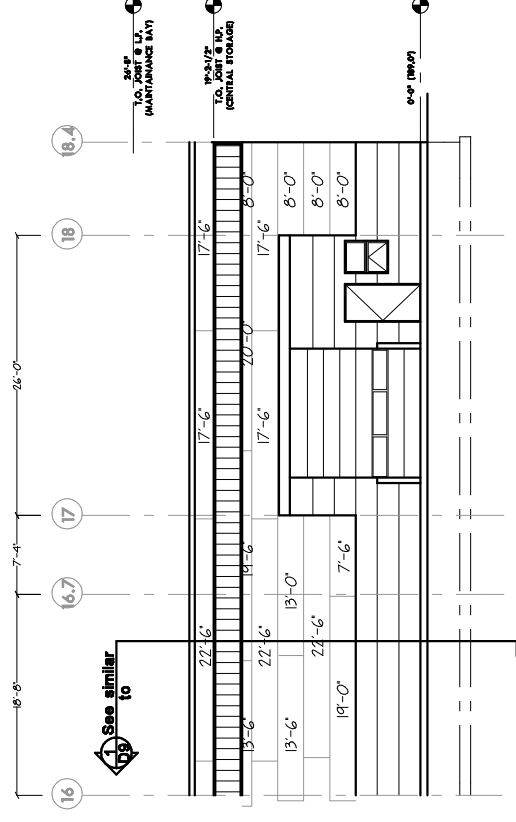

NORTH ELEVATION (Partial)
Scale: 1/8" = 1'-0"