



REV.	DATE	DESCRIPTION
1	06-04-08	General Revisions and re-scale

LEXINGTON
DEPARTMENT OF
PUBLIC WORKS
EXTERIOR ELEVATIONS / PANEL LAYOUT

DRAWN BY:
DAVID PACKERT
SCALE: 1/8" = 1'-0"
DATE: MARCH 2008
PLAN NO. #D10270
SHEET 4 OF

PACKERT
DESIGN
266 Park Street, North Attleboro, MA 02760
(508)294-3612, www.packertdesign.com

D 4

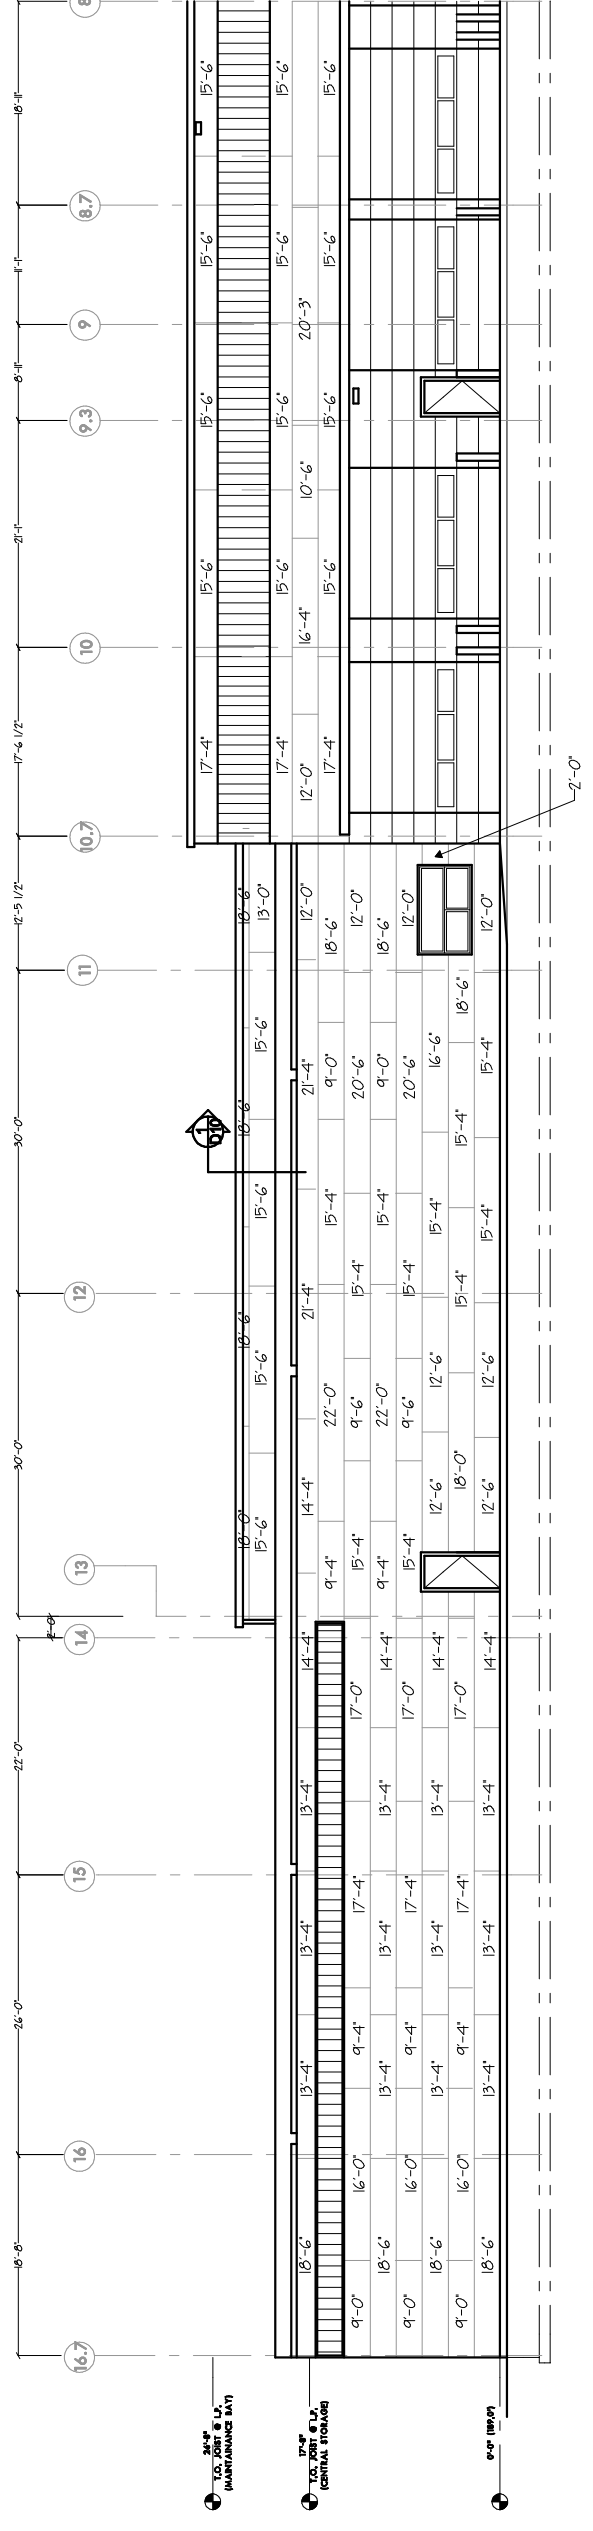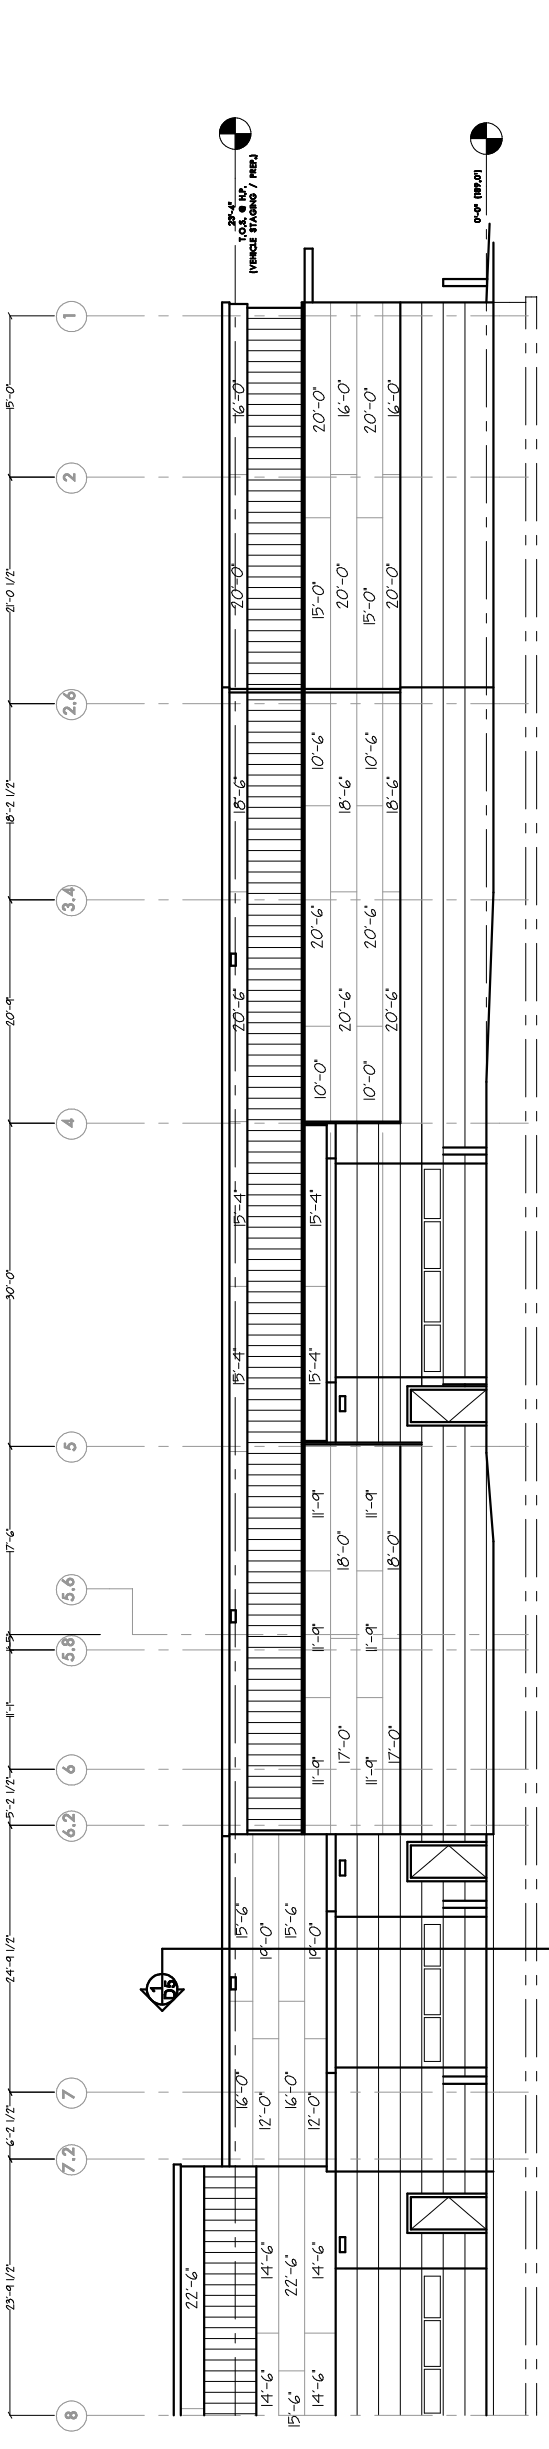

3'-0" MAINTENANCE WAY
1'-0" GENERAL WALKWAY
0'-0" IMPACT