


REV.	DATE	DESCRIPTION
1	06-04-08	General Revisions and re-scale
DEPARTMENT OF LEXINGTON PUBLIC WORKS WALL SECTION & DETAILS		
DRAWN BY: DAVID PACKERT SCALE: 1/8" = 1'-0" DATE: MARCH 2008 PLAN NO. #D10270 SHEET 5 OF		
PACKERT DESIGN (508)294-3612 · www.packertdesign.com		

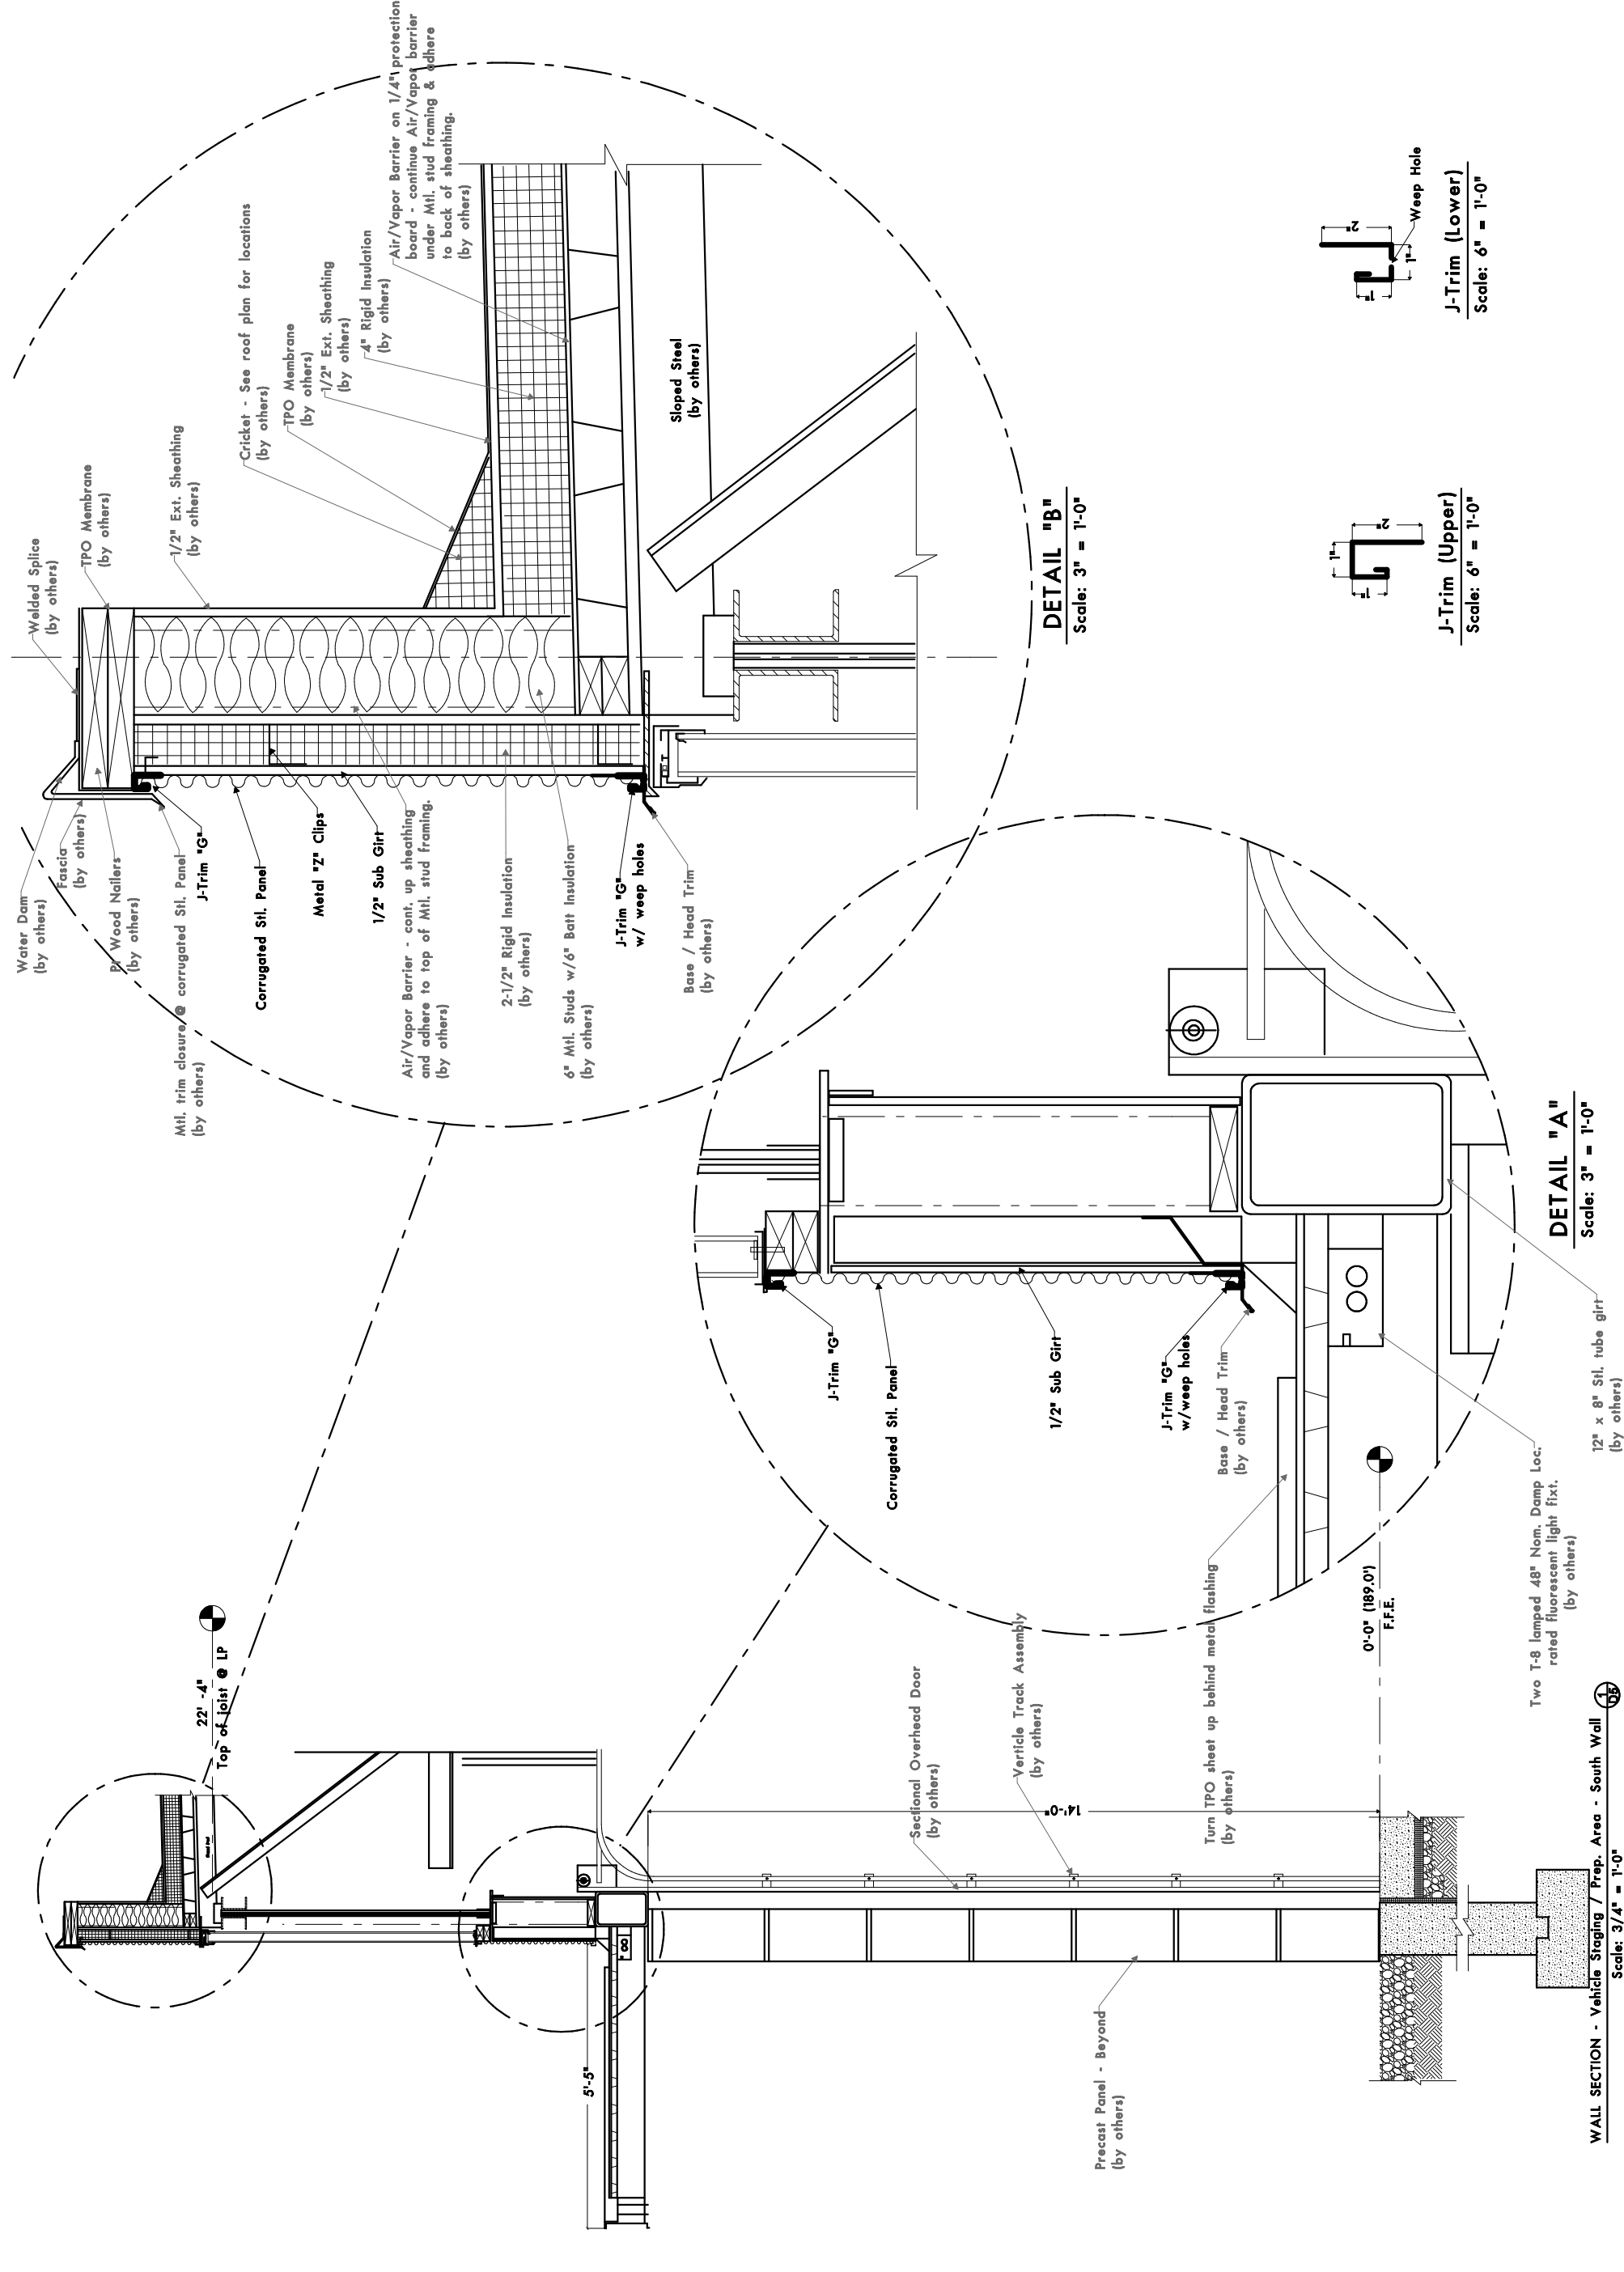

WALL SECTION - Vehicle Staging / Prep. Area - South Wall
 Scale: 3/4" = 1'-0"

DETAIL "A"
 Scale: 3" = 1'-0"

J-Trim (Upper)
 Scale: 6" = 1'-0"

J-Trim (Lower)
 Scale: 6" = 1'-0"

DETAIL "B"
 Scale: 3" = 1'-0"