

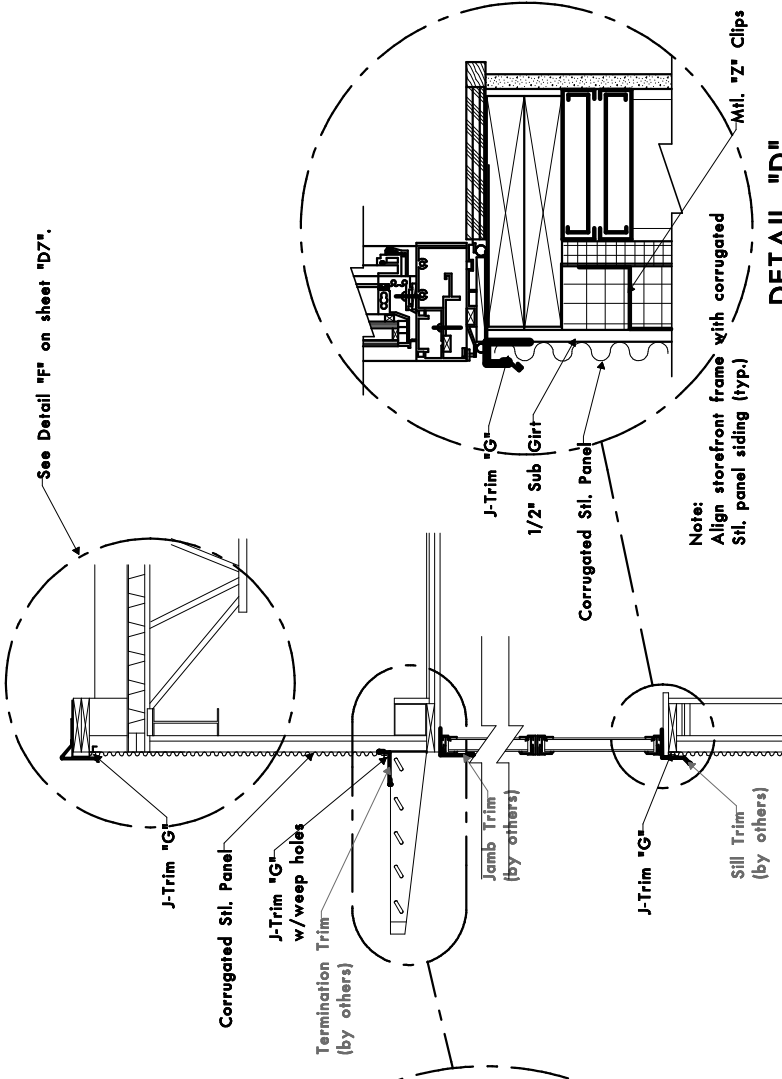




REV.	DATE	DESCRIPTION
1	06-04-08	General Revisions and re-scale
LEXINGTON DEPARTMENT OF PUBLIC WORKS WALL SECTION & DETAILS		
DRAWN BY: DAVID PACKERT SCALE: 1/8" = 1'-0" DATE: MARCH 2008 PLAN NO. #D10270 SHEET 4 OF		
PACKERT DESIGN (508)294-3612 www.packertdesign.com		

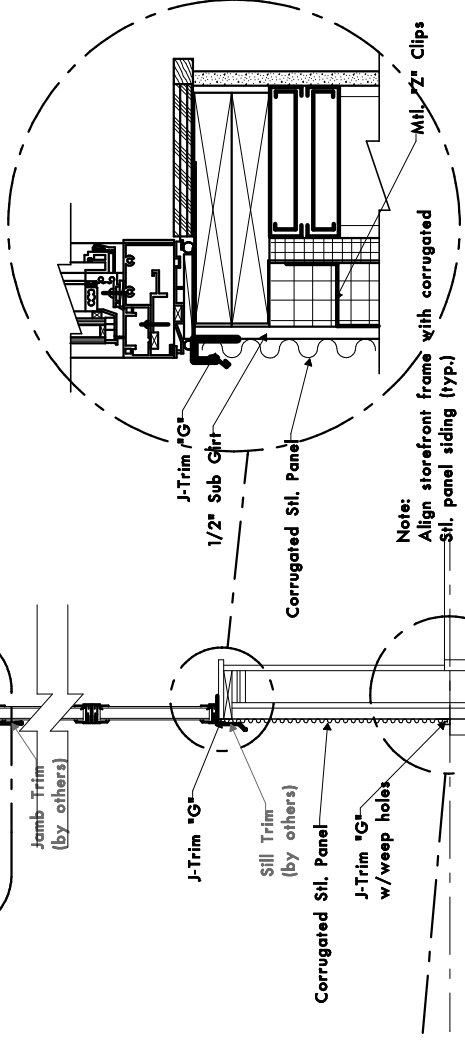


DETAIL "D"
Scale: 3" = 1'-0"

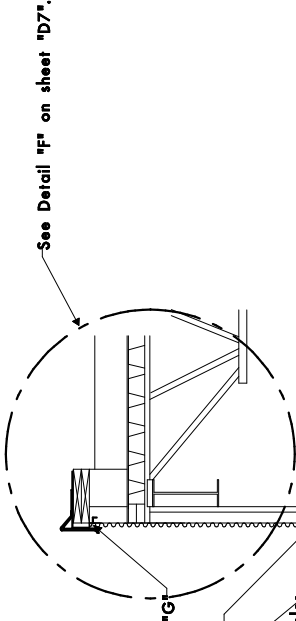


DETAIL "D"
Scale: 3" = 1'-0"

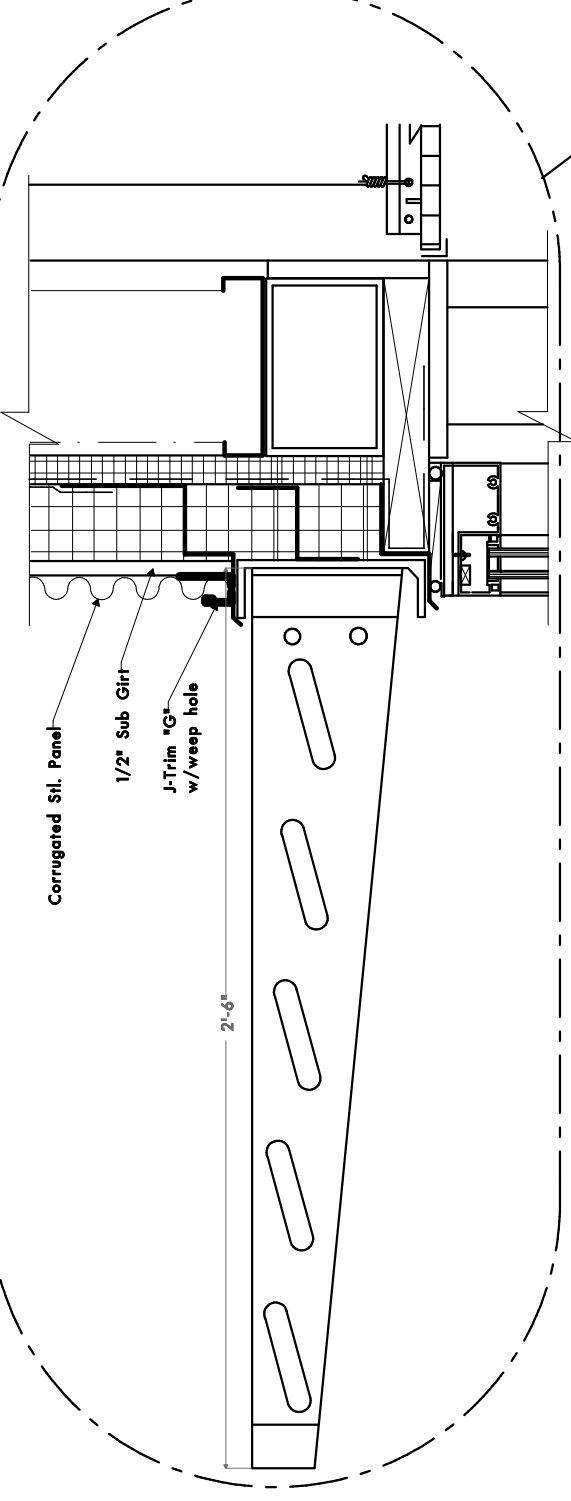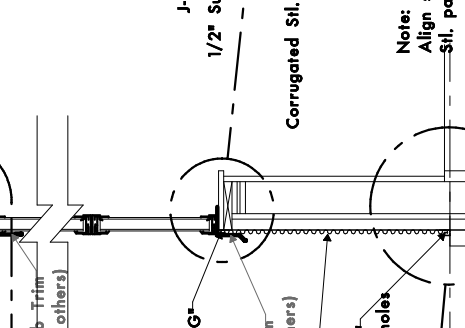


DETAIL "E"
Scale: 3" = 1'-0"

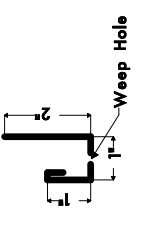

J-Trim (Lower)
Scale: 6" = 1'-0"

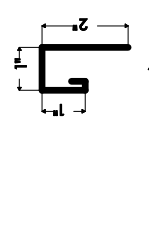

J-Trim (Upper)
Scale: 6" = 1'-0"

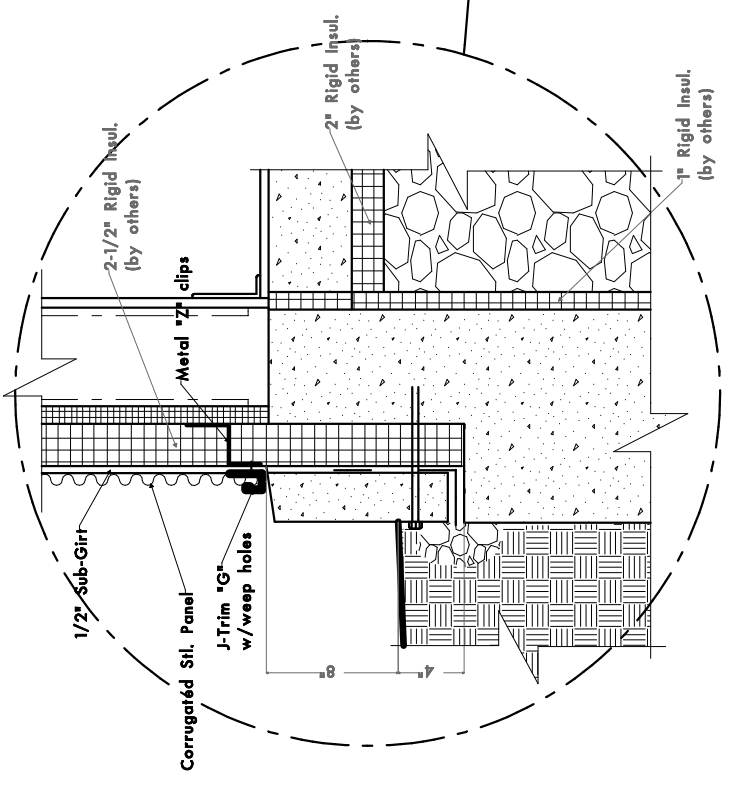

DETAIL "C"
Scale: 3" = 1'-0"