



REV.	DATE	DESCRIPTION			
1	06-04-08	General Revisions and re-scale			
LEXINGTON DEPARTMENT OF PUBLIC WORKS WALL SECTION & DETAILS					
DRAWN BY:		DAVID PACKERT			
SCALE:		1/8" = 1'-0"			
DATE:		MARCH 2008			
PLAN NO.:		WD10870			
SHEET #		OF			


PACKERT DESIGN
 266 Park Street, North Attleboro, MA 02760
 (508)294-3612, www.packertdesign.com

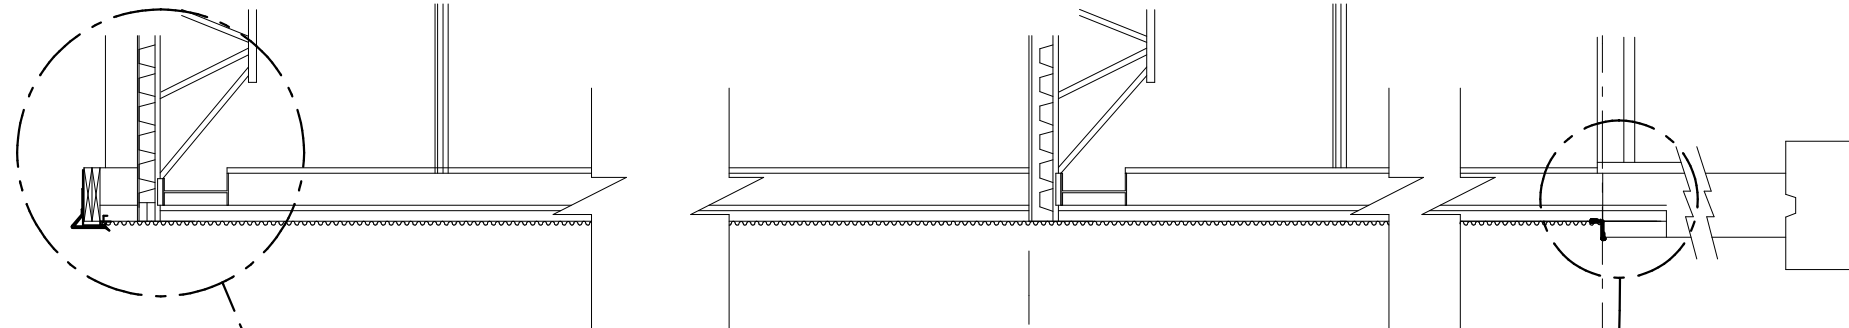


ADMINISTRATION OFFICES
 Scale: 3/4" = 1'-0"

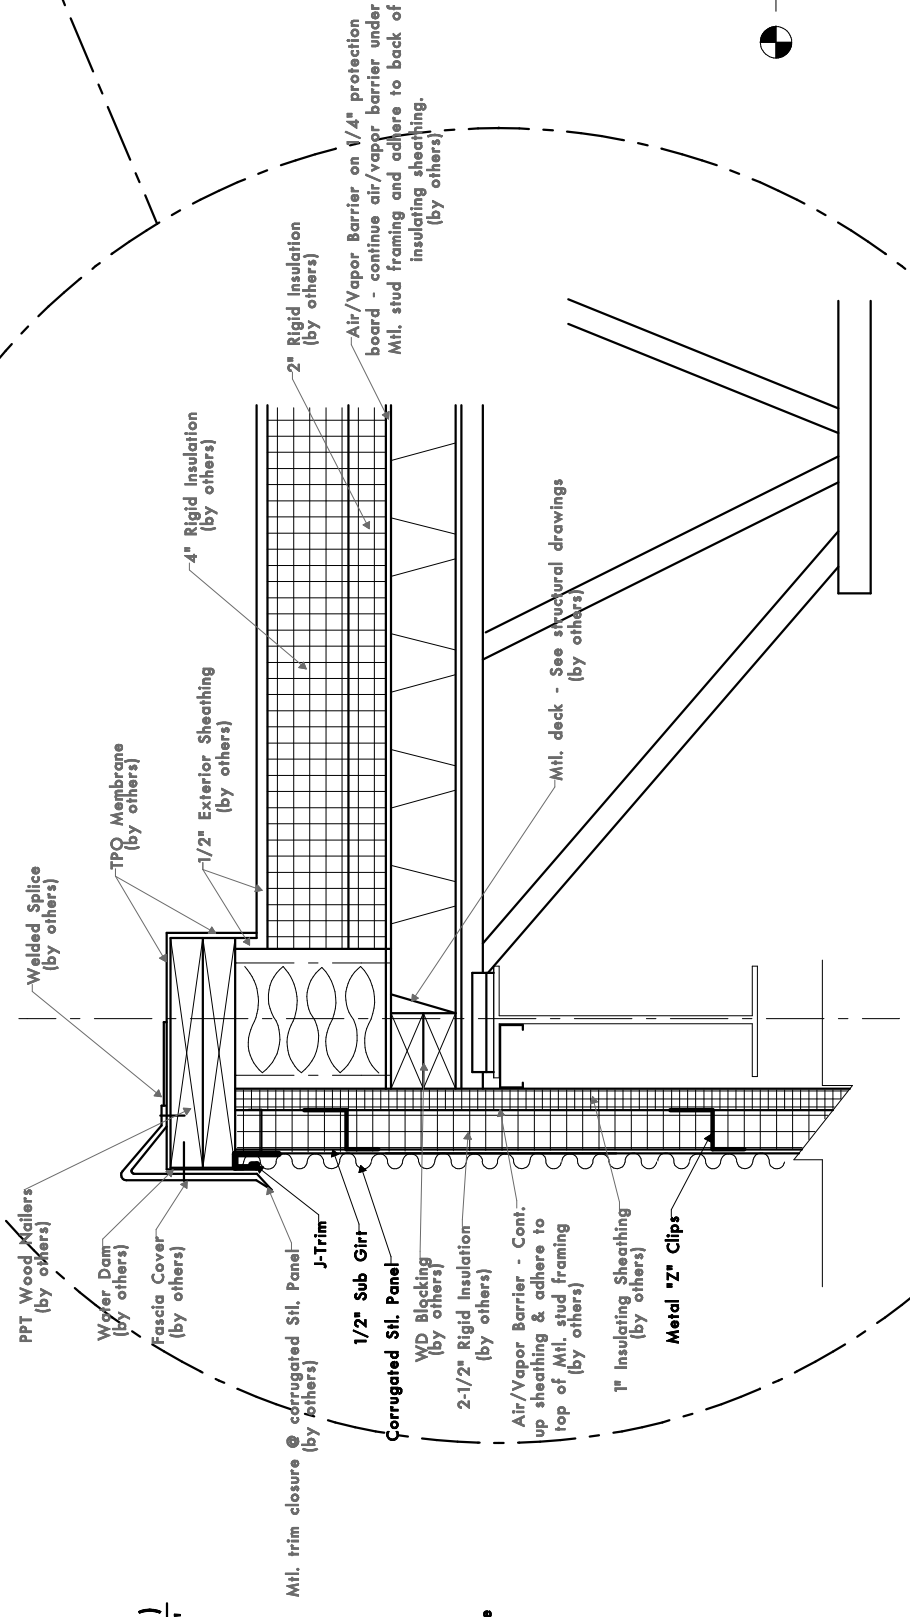


DETAIL "F"
 Scale: 3" = 1'-0"

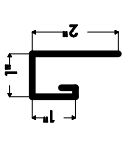

J-Trim (Upper)
 Scale: 6" = 1'-0"

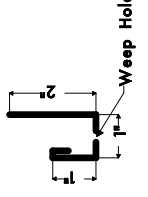

J-Trim (Lower)
 Scale: 6" = 1'-0"

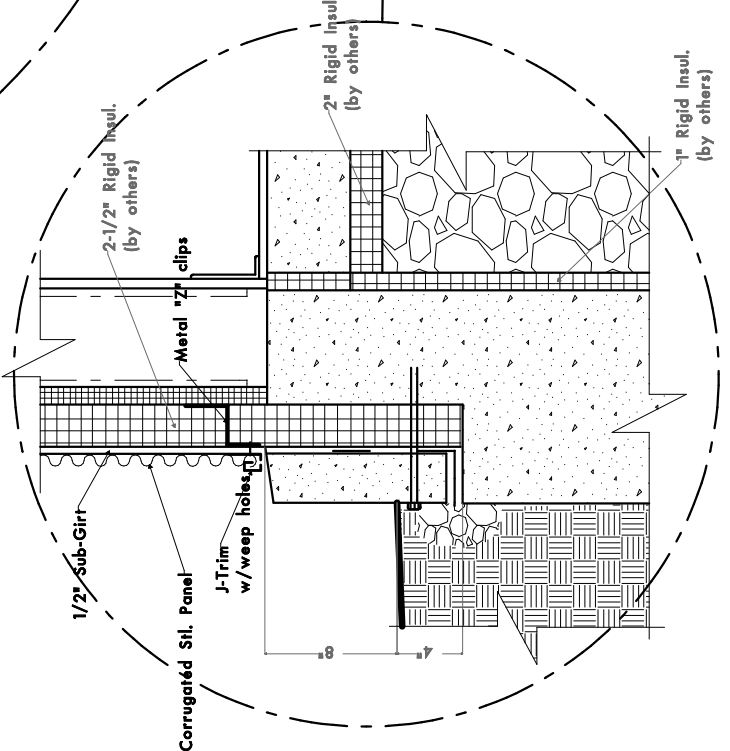

DETAIL "C"
 Scale: 3" = 1'-0"