


SOUTH ELEVATION (Partial)

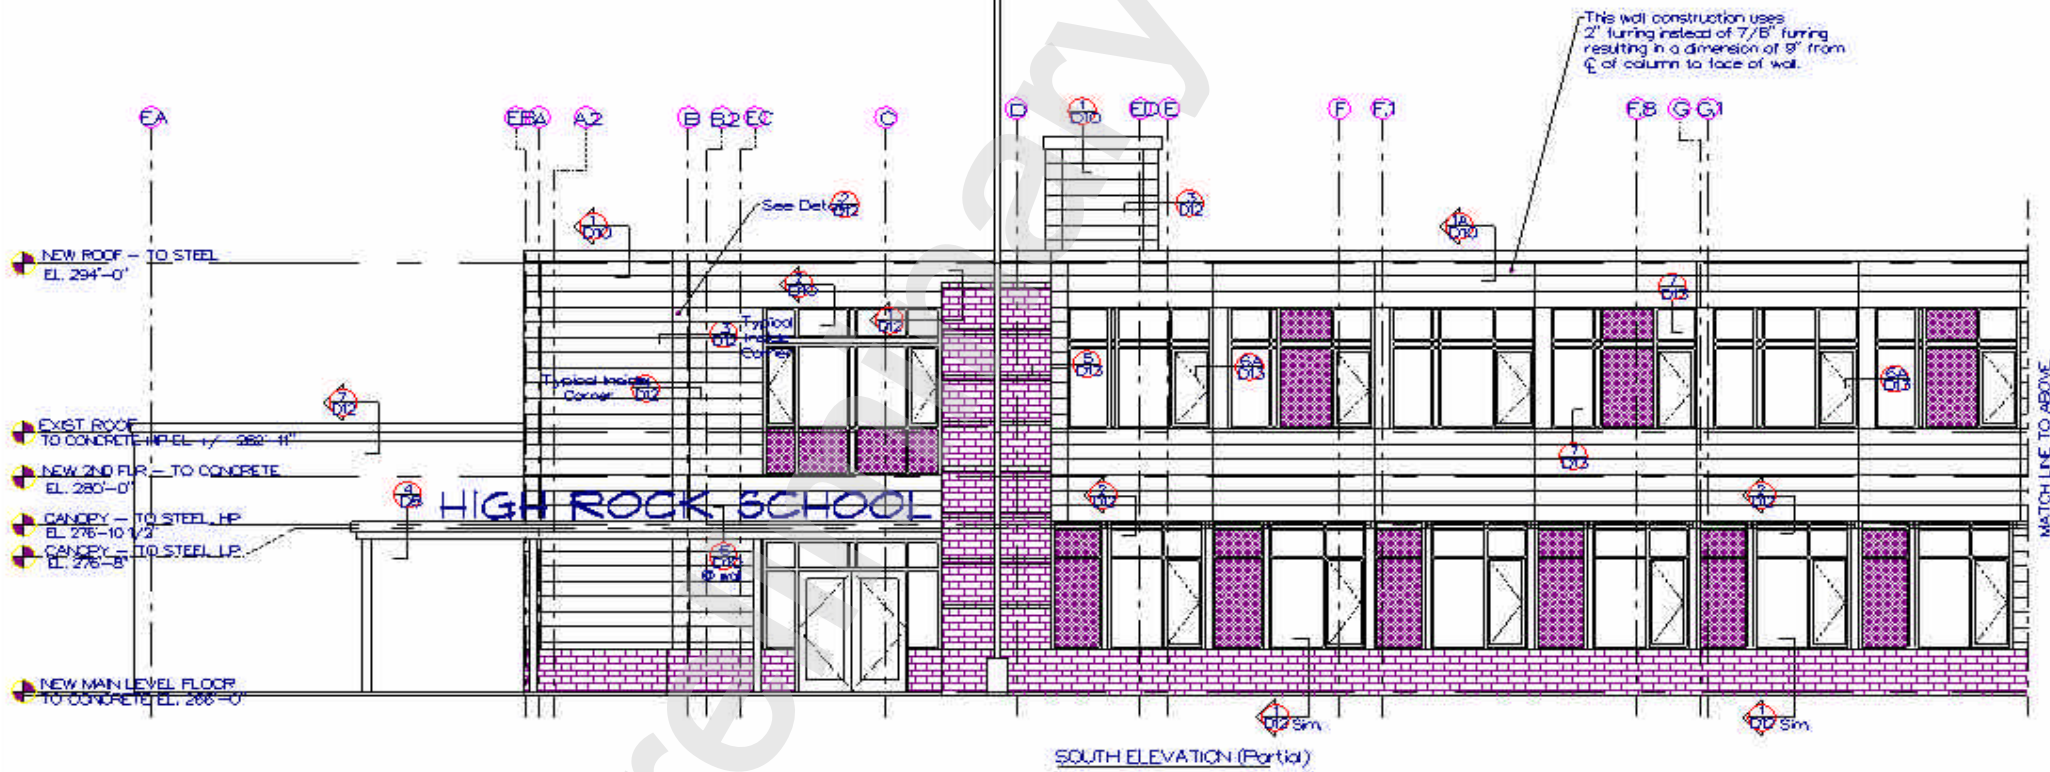

SOUTH ELEVATION (Partial)

		PROJECT: HIGH ROCK SCHOOL NEEDHAM, MA SOUTH ELEVATION	
		SHEET: 1-47 DATE: JULY 2005 DRAWING NUMBER: 1300184-01E - ARCHITECTURAL	SHEETS OF:
REV. DATE DESCRIPTION 1 1-1-03 General Remarks 2 12-2-05 General Remarks			