


Note:
Scale is at 1/2 shown
on 11" x 17" prints.

EXISTING
LAYOUT FOR
SOUTHEAST ORTHODONTICS
EXISTING LAYOUT

SCALE: NOTED
DATE: OCTOBER 2006
DRAWN BY: D PACKERT
PLAN NO. #D10802
SHEET 4 OF

PACKERT
DESIGN
CUSTOM
HOME DESIGN
(508) 699-0802
www.packertdesign.com

D4

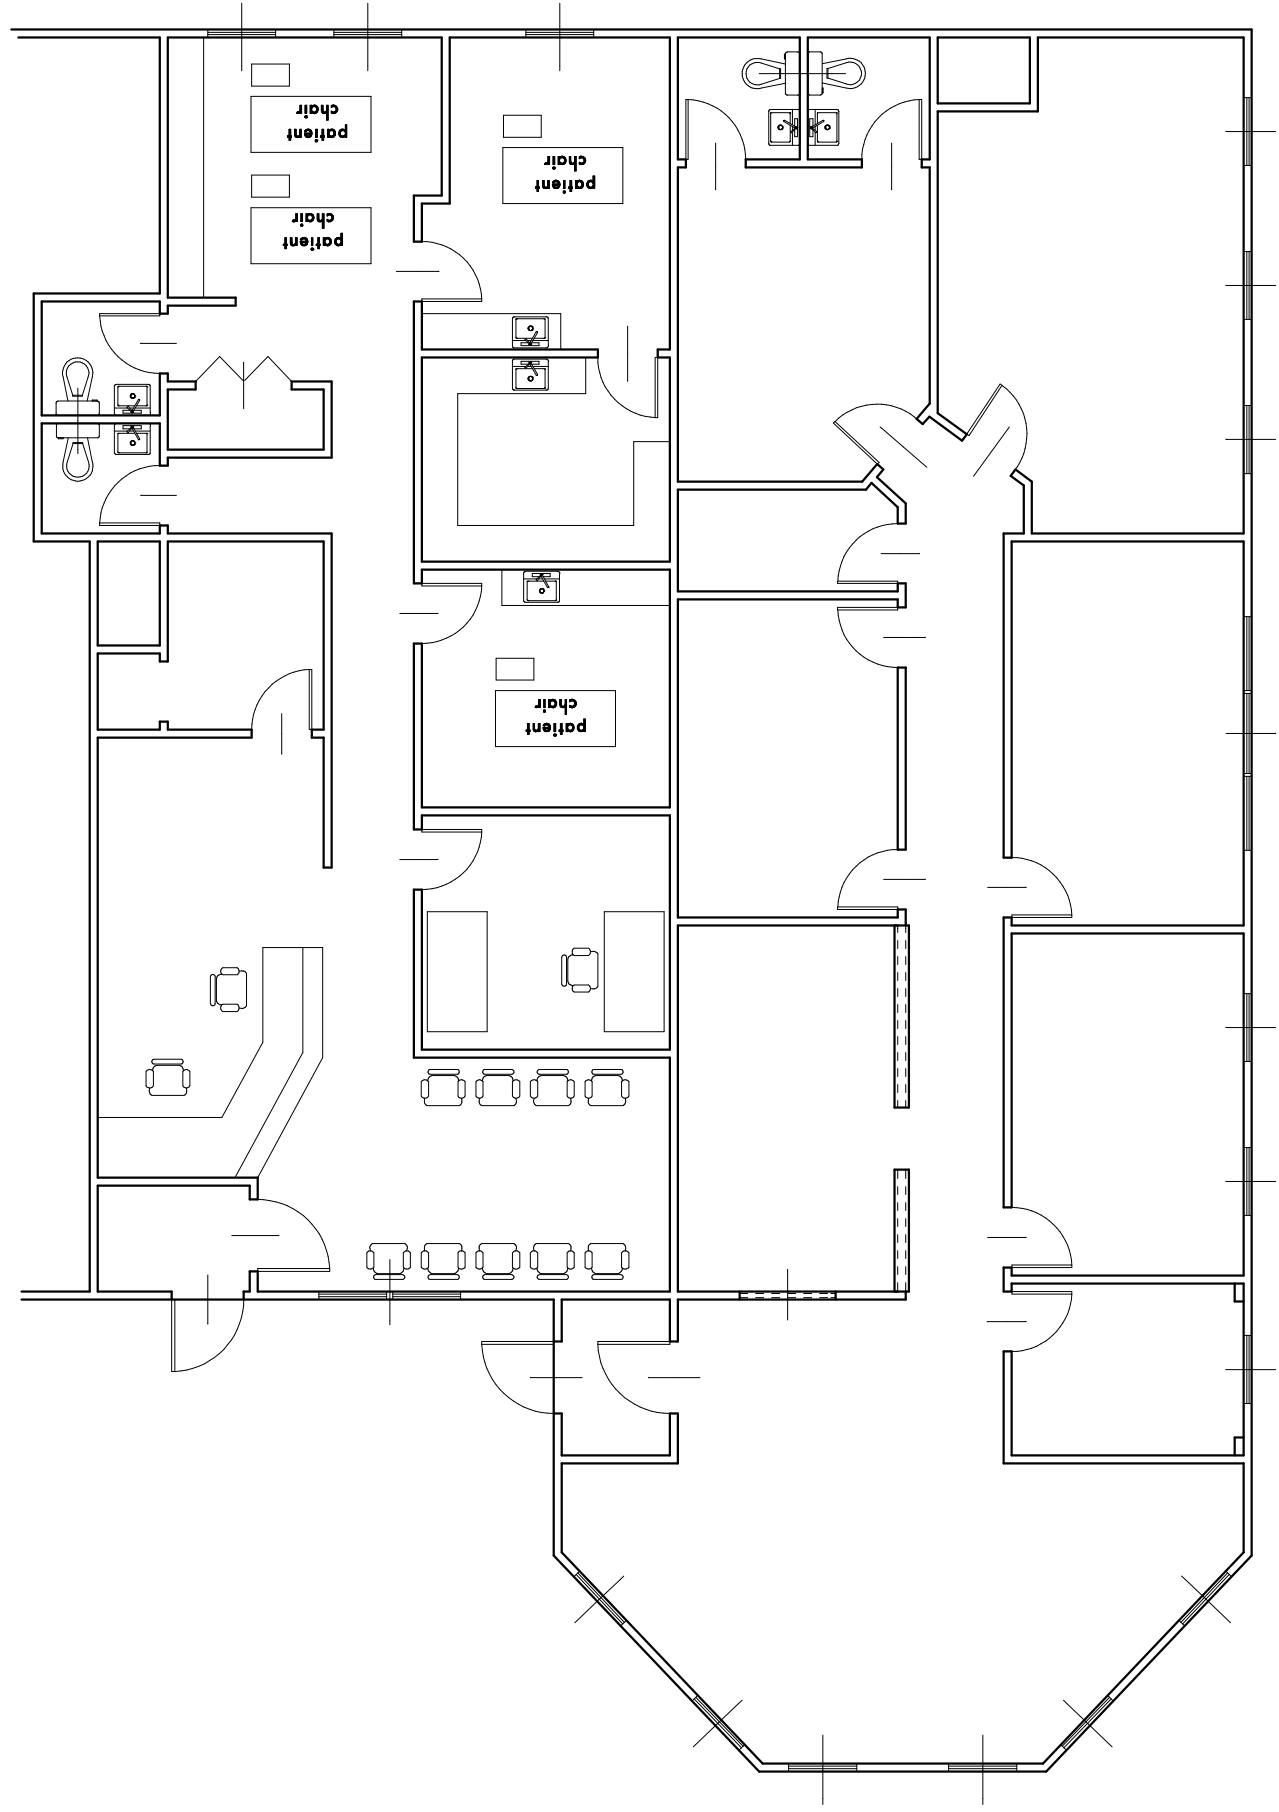

Existing Layout

Note:
Packert Design is a residence design service and not an
architectural or engineering firm. These plans are intended
for dimensional and conceptual use. Any engineering required
is the sole responsibility of the customer and/or builder.