


ELECTRICAL LEGEND

S	SWITCH
S3	3-WAY SWITCH
S4	4-WAY SWITCH
(R)	RECEPTACLE
(L)	LED
○	VENT
○	WASH DRYER VENT
○	CENTRAL VENT
○	2" VENT
K	KEY
E	EXTERIOR LIGHT
F	FIREPLACE
F	FIREPLACE
T	TELEPHONE
S	SMOKER
○	HOMESERIAL SURVEILLANCE
○	CAMERA

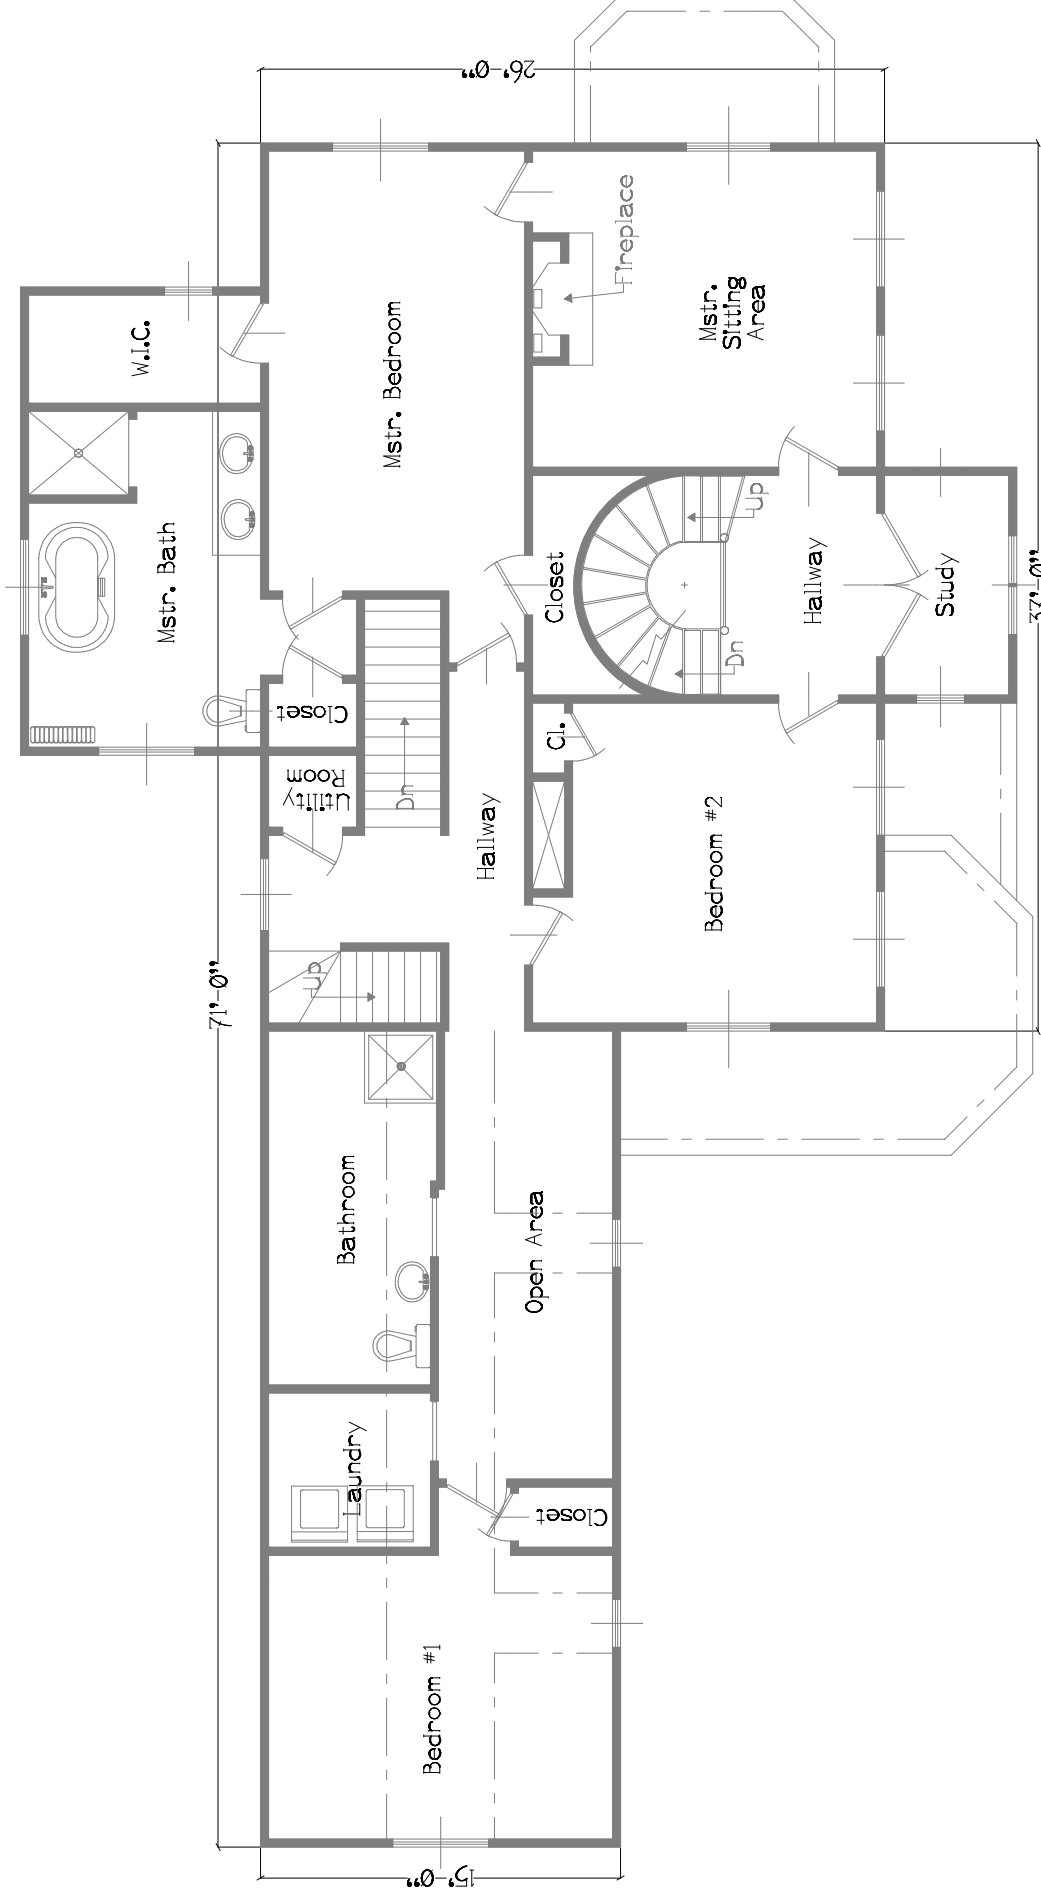

SECOND FLOOR ELECTRICAL PLAN

Approximate Living Area: 1,721 s.f.

Note:
Scale is at 1/2" shown
on 11" x 17" prints.

REV.	DATE	DESCRIPTION
1	1/10/08	UPDATED ELECTRICAL/CHANGED D12 TO E2

Note:
Packert Design is a residential design service and not an architectural or engineering firm. These plans are intended for dimensional and conceptual use. Any engineering required is the sole responsibility of the customer and/or builder.
These plans must be reviewed by the contractor/builder before construction to ensure accuracy.