



C-29 " HORIZONTAL SERIES

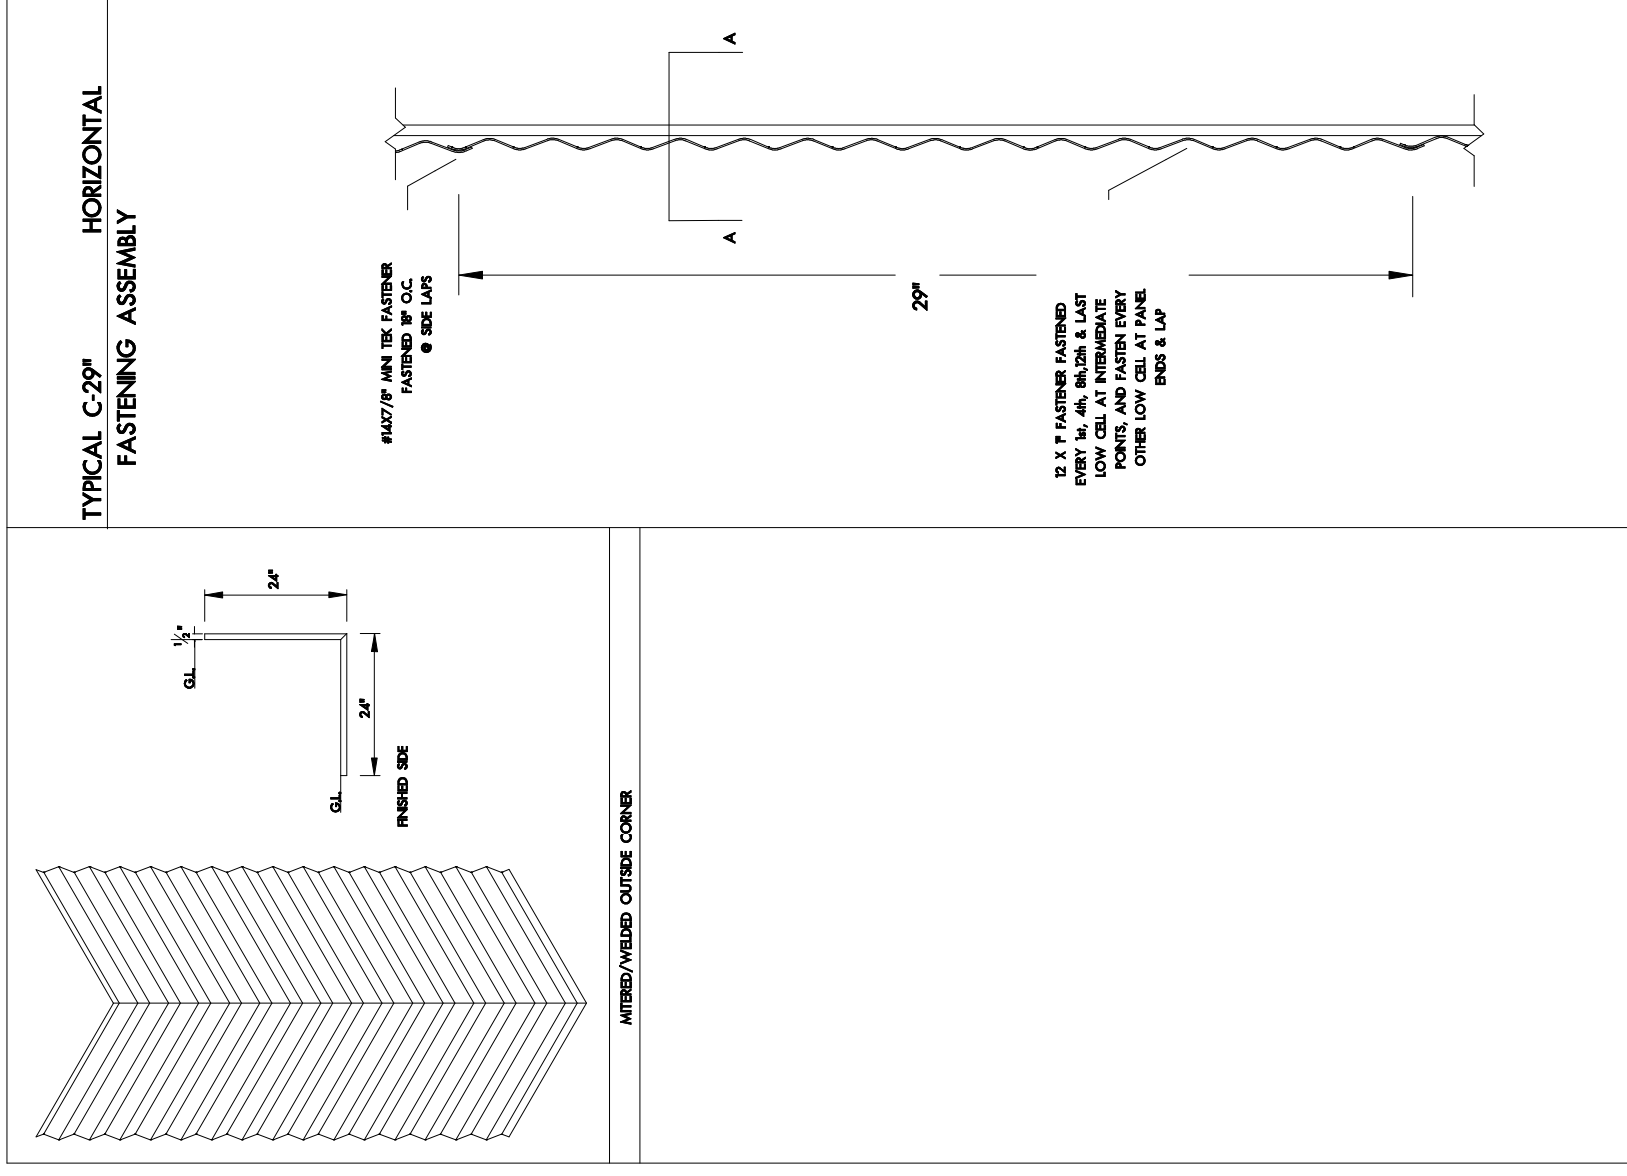

Corners to be shop fabricated w/Structural Adhesive and 18 GA. Galv. support angles

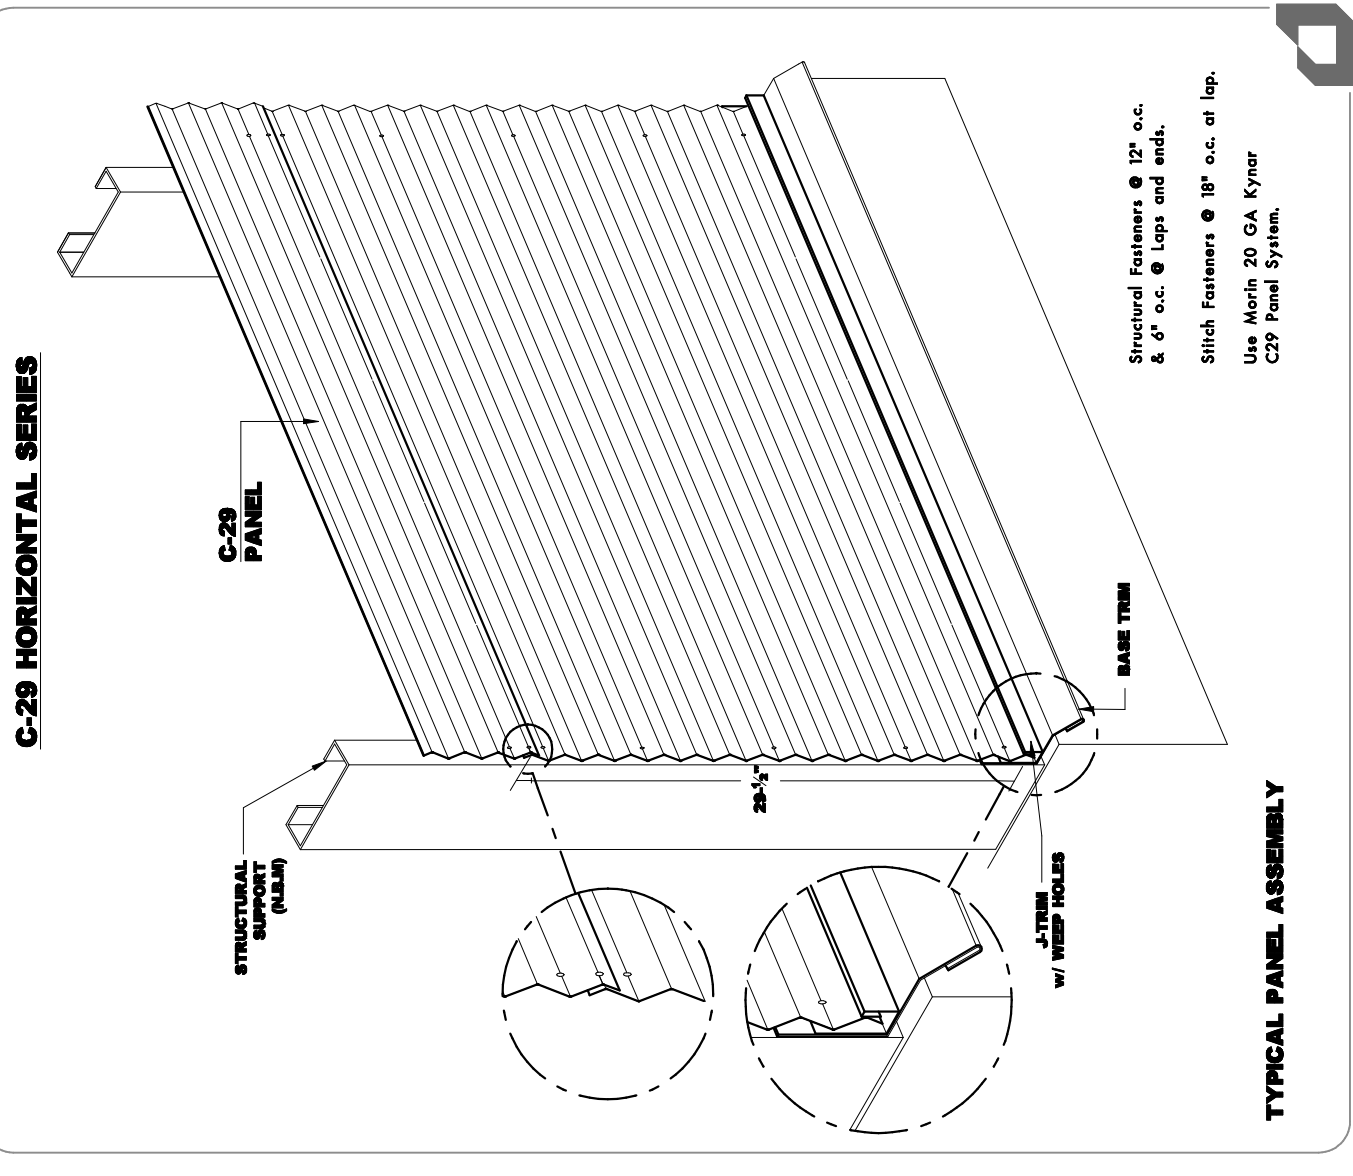

REV.	DATE	DESCRIPTION
1	06-04-08	General Revisions and re-scale

LEXINGTON DEPARTMENT OF PUBLIC WORKS	WALL PANEL DETAIL
DRAWN BY: DAVID PACKERT	SCALE: 1/8" = 1'-0"
DATE: MARCH 2008	PLAN NO. #D10870
566 Park Street, North Attleboro, MA 02760 (508)294-3612, www.packertdesign.com	SHEET 12 OF

D12

PACKERT DESIGN